


1. ALL DIMENSIONS ARE IN METRES.
2. ALL LEVELS ARE IN METRES RELATIVE TO ORDNANCE DATUM.
3. ALL PROPOSED LEVELS ARE APPROXIMATE ONLY.

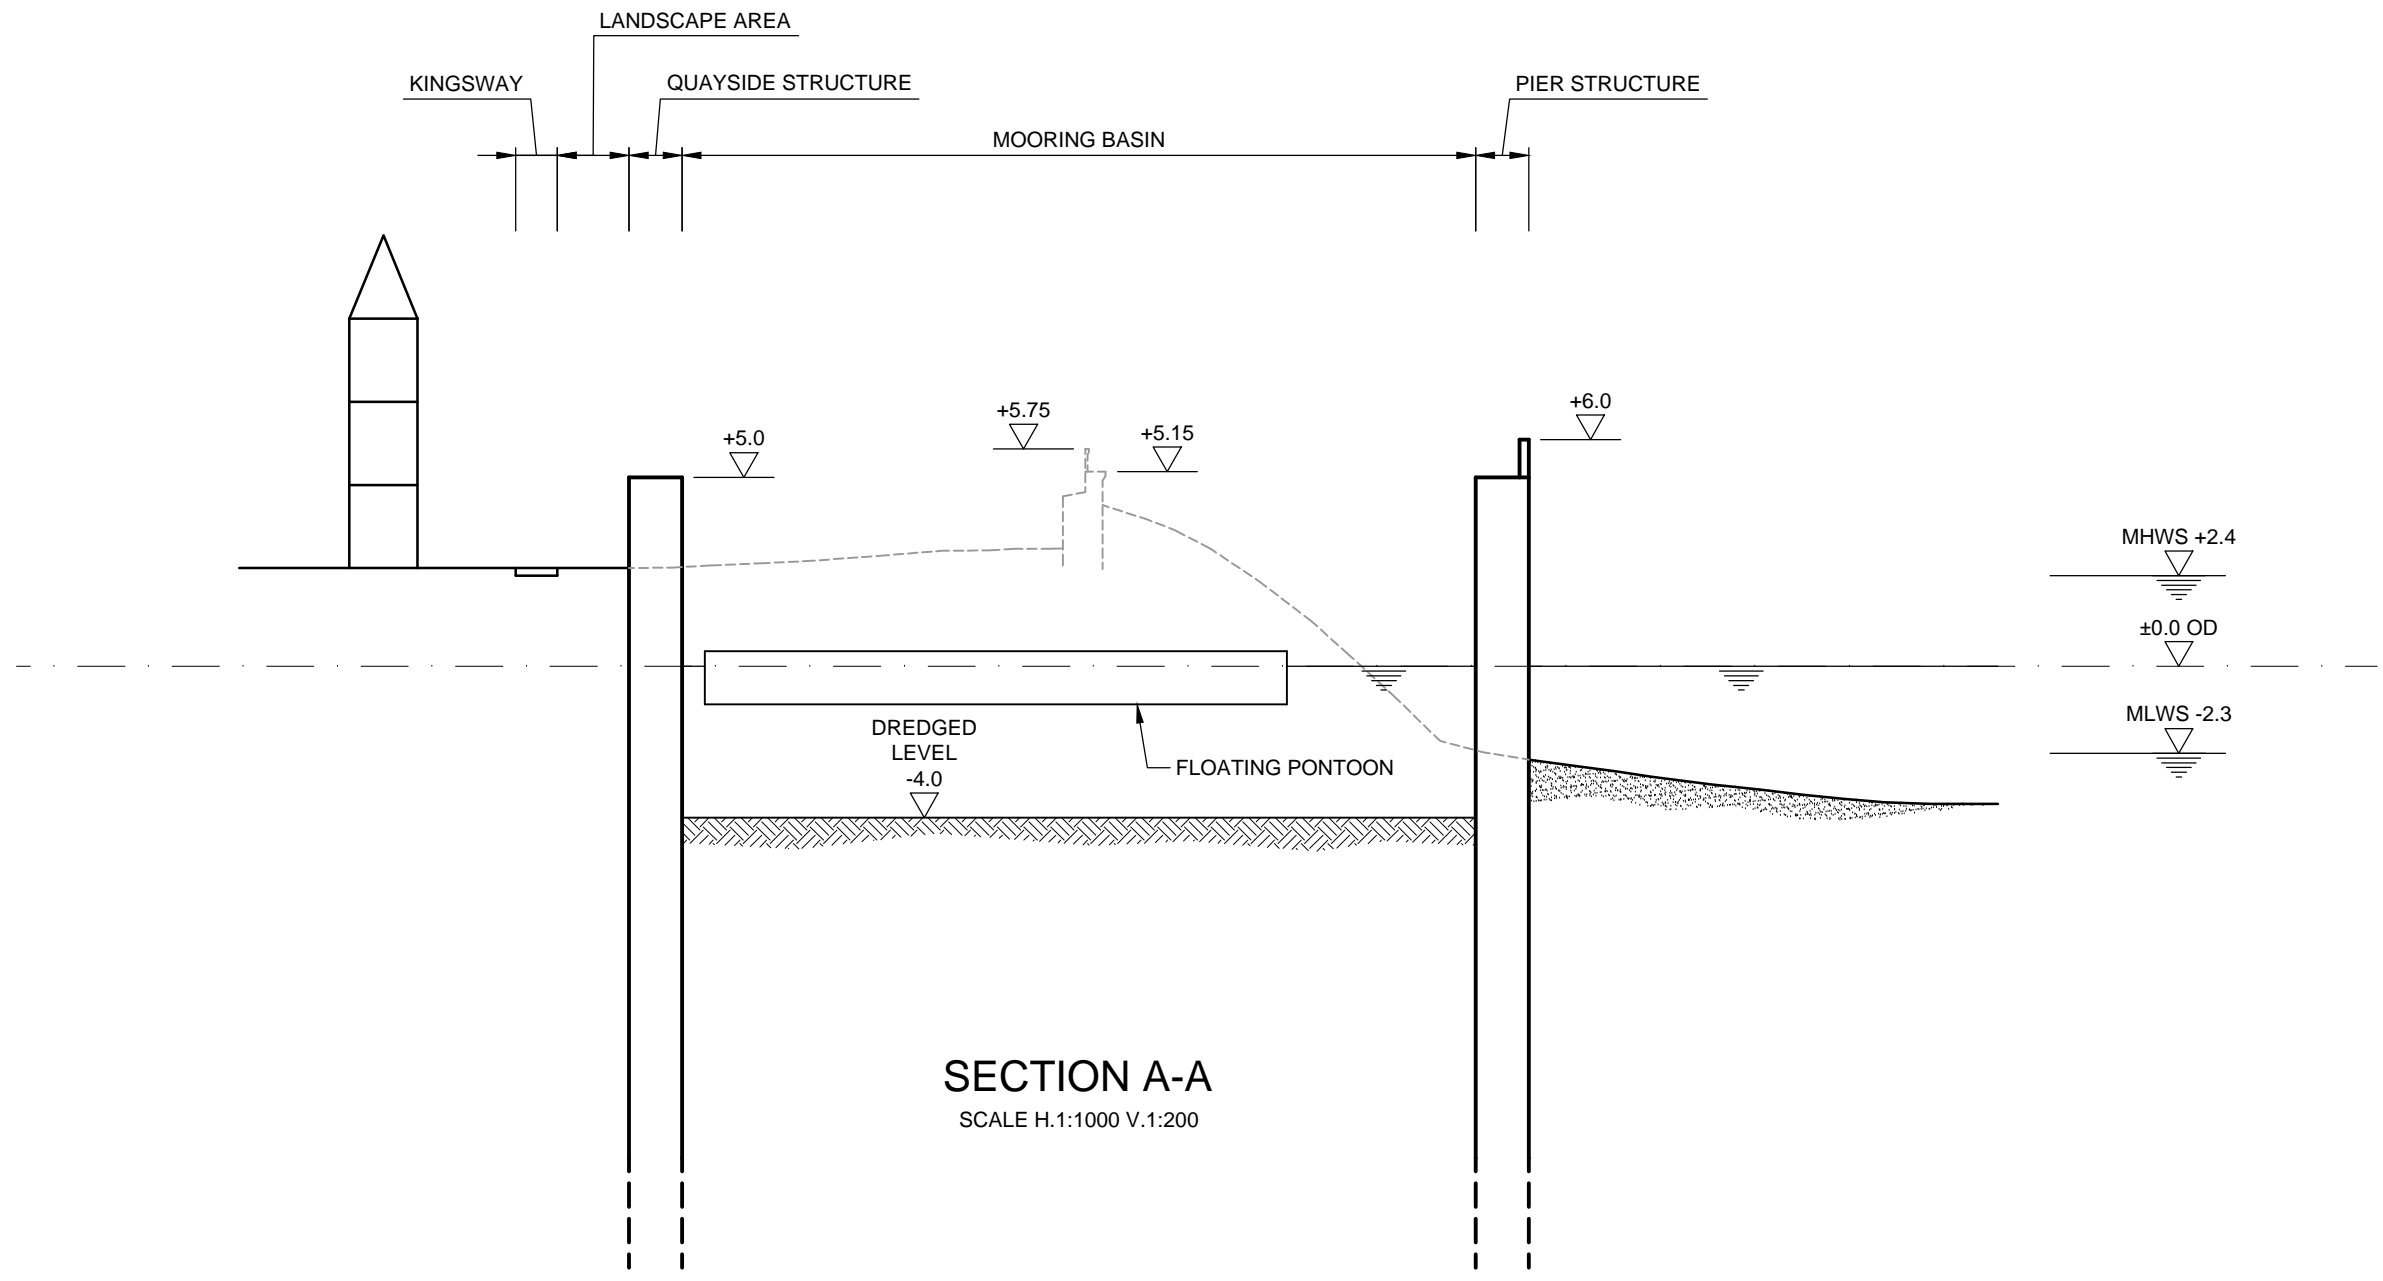

SECTION A-A
SCALE H.1:1000 V.1:200

CONCEPT ARRANGEMENT TO INDICATE GENERAL LOCATION, SIZE & TYPE OF CONSTRUCTION

NOT FOR CONSTRUCTION

REV	DATE	DESCRIPTION	BY	CHK	APP
REVISIONS					

CLIENT



PROJECT


SELSEY HAVEN
CONCEPT

TITLE

CROSS SECTION



Burns House, Harlands Road
Haywards Heath, RH16 1PG
Tel: +44(0)1444 45551
Email: info@rhdhv.com
www.royalhaskoningdhv.com

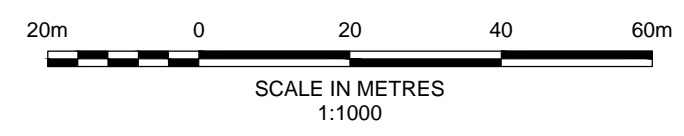

DRAWN	A.I.K	CHECKED	SPH	APPROVED	SPH
DATE	Mar. 2017	SCALE	AT A3 AS SHOWN	REF.	PB3800-0003

DRAWING No.	PB3800/0003	REVISION	D1
-------------	-------------	----------	----